

SCHEDULE

BOROUGH COUNCIL OF DUDLEY

GATING OF A HIGHWAY ORDER

HIGHWAYS ACT 1980, SECTION 129A.

(GATING OF ENTERPRISE DRIVE, HAYES LANE, LYE) ORDER
2007

This Order is made by the Borough Council of Dudley ("the Council") under Section 129A of the Highways Act 1980 upon being satisfied that the following conditions have been met:-

- (a) Premises adjoining or adjacent to the highway are affected by crime or anti-social behaviour;
- (b) The existence of the highway is facilitating the persistent commission of criminal offences or anti-social behaviour; and
- (c) It is in all the circumstances expedient to make the Order for the purposes of reducing crime or anti-social behaviour.

BY THIS ORDER:

That length of Enterprise Drive which commences approximately 10 metres west of its junction with Hayes Lane running in a westerly direction for approximately 110 metres plus a length of approximately 100 metres running south and then east from a junction with west-east section opposite Unit 15 will be restricted by the erection of a gate as outlined in the plan attached LD/889/07.

These lengths will be closed to public vehicular traffic only apart from the times listed below:

- Mondays to Fridays between the hours of 06.30 hrs and 20.15 hrs
- Sundays between the hours of 08.45 hrs and 12.15 hrs


There is no alternative route. Public pedestrian access will not be affected.


The gate will be maintained by and access will be provided, outside of the hours during which the highway will be restricted, by the Business Development Officer, The Council House, Mary Stevens Park, Stourbridge

THE COMMON SEAL of THE BOROUGH)
COUNCIL OF DUDLEY was hereunto)
Affixed the day of: 10th October 2007)
In the presence of:)



SENIOR LAWYER

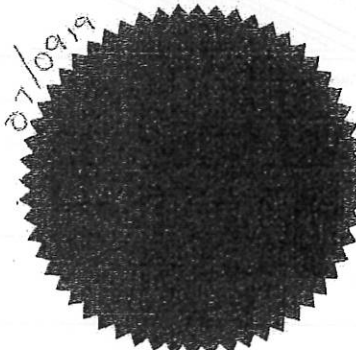

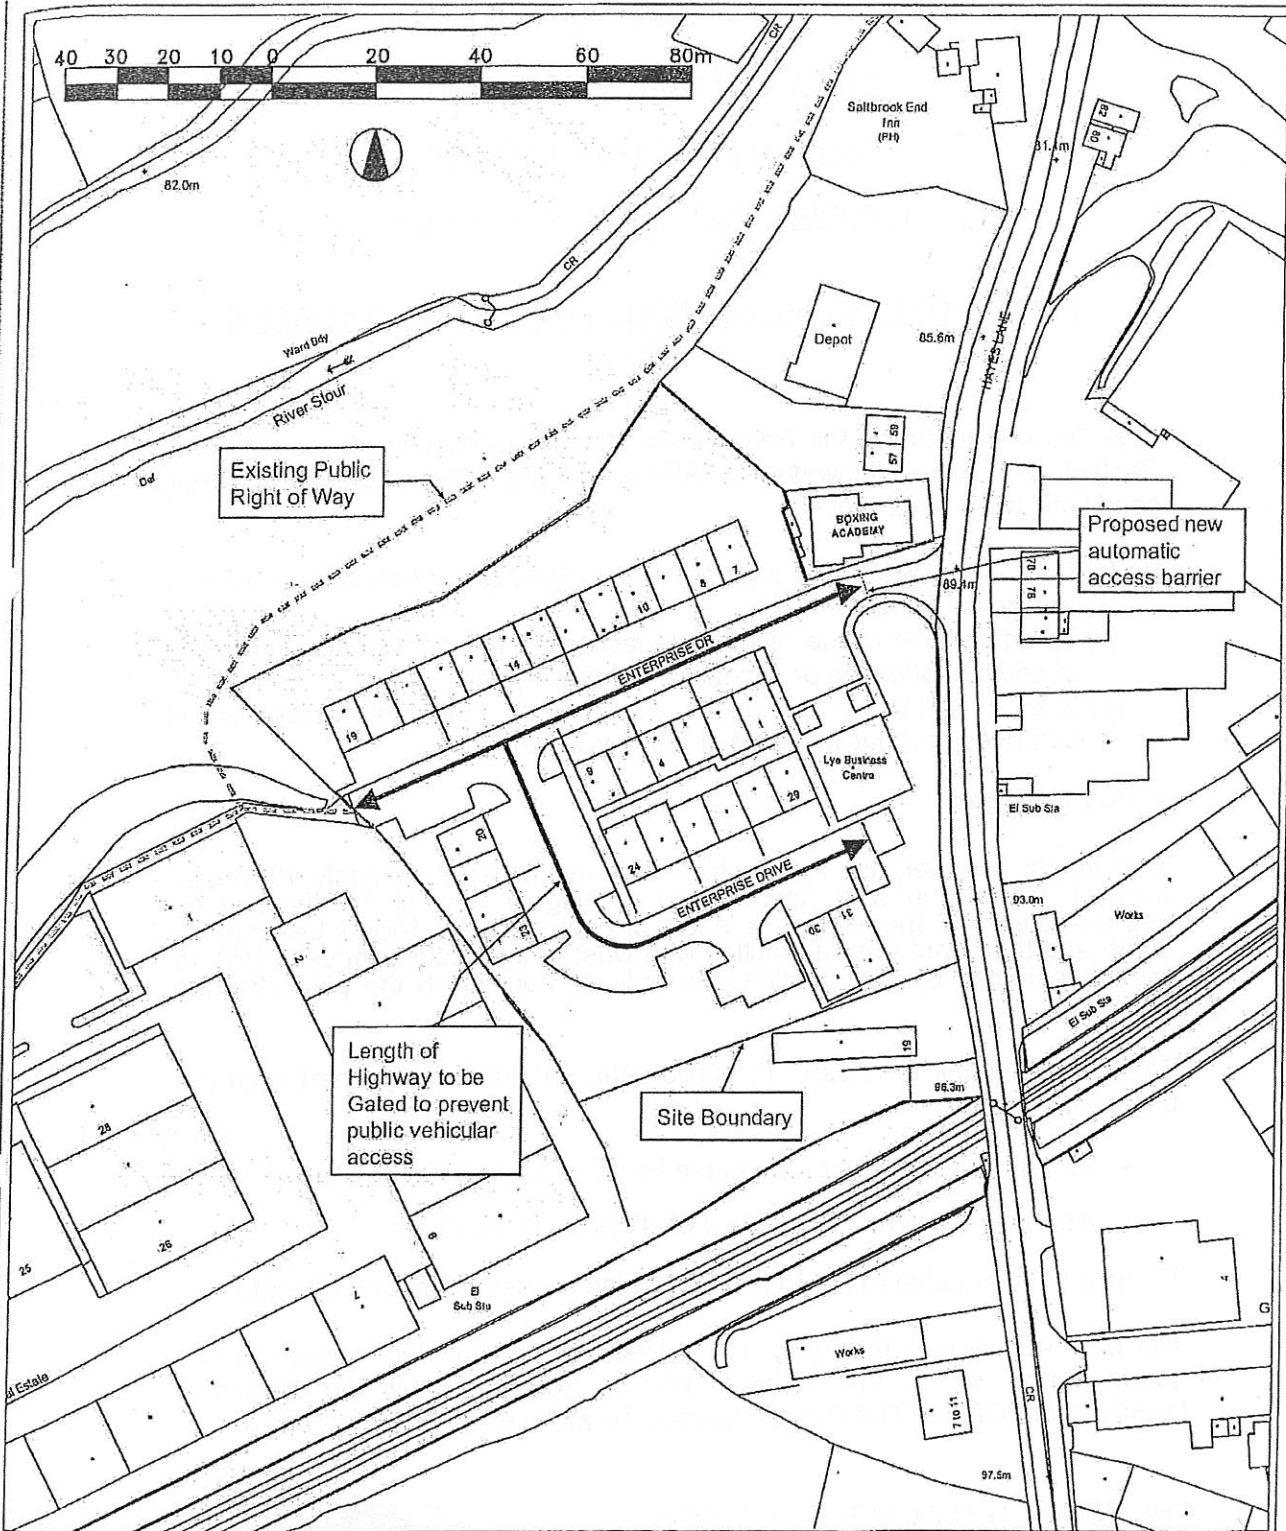

Job: Lye Business Centre Fencing & Gate

Job No: LD/889

Drawing: Section 129A (Gating Order) Plan

Drawing No: LD/889/07

Revision:

Scale: 1:1250

Date: July 2007

Drawn: DR

Checked: DJ

D/CP/491

Dudley Directorate of the Urban Environment
 Landscape Architects
 Council House
 Mory, Slough Park
 Stretford
 West Midlands
 CV8 2FA
 Tel: 01284 814103
 Fax: 01284 817011
 Email: landscape@duffy.co.uk

Reproduced from the Ordnance Survey mapping with the permission of the Controller of Her Majesty's Stationery Office. © Crown copyright. Unauthorised reproduction of Crown copyright and may lead to prosecution or civil proceedings. Dudley M.B.C. 100018506 2005