



©CROWN COPYRIGHT and  
 DATABASE RIGHT (2016)  
 ORDNANCE SURVEY LA100019566

To preserve the scale of this plan, page scaling should be 'none' when printing. Do not photocopy or scan.

Environmental Services  
 4 Ednam Road,  
 Dudley  
 DY1 1HL



PLACE DIRECTORATE

CAR PARK NO. 64  
 2 HOUR LIMIT

CANAL STREET, ROSEVILLE  
 20 SPACES


Drawn By SF

Checked By HMJ

Revision No.

Date 5/4/2018

Scale 1:1250@A4

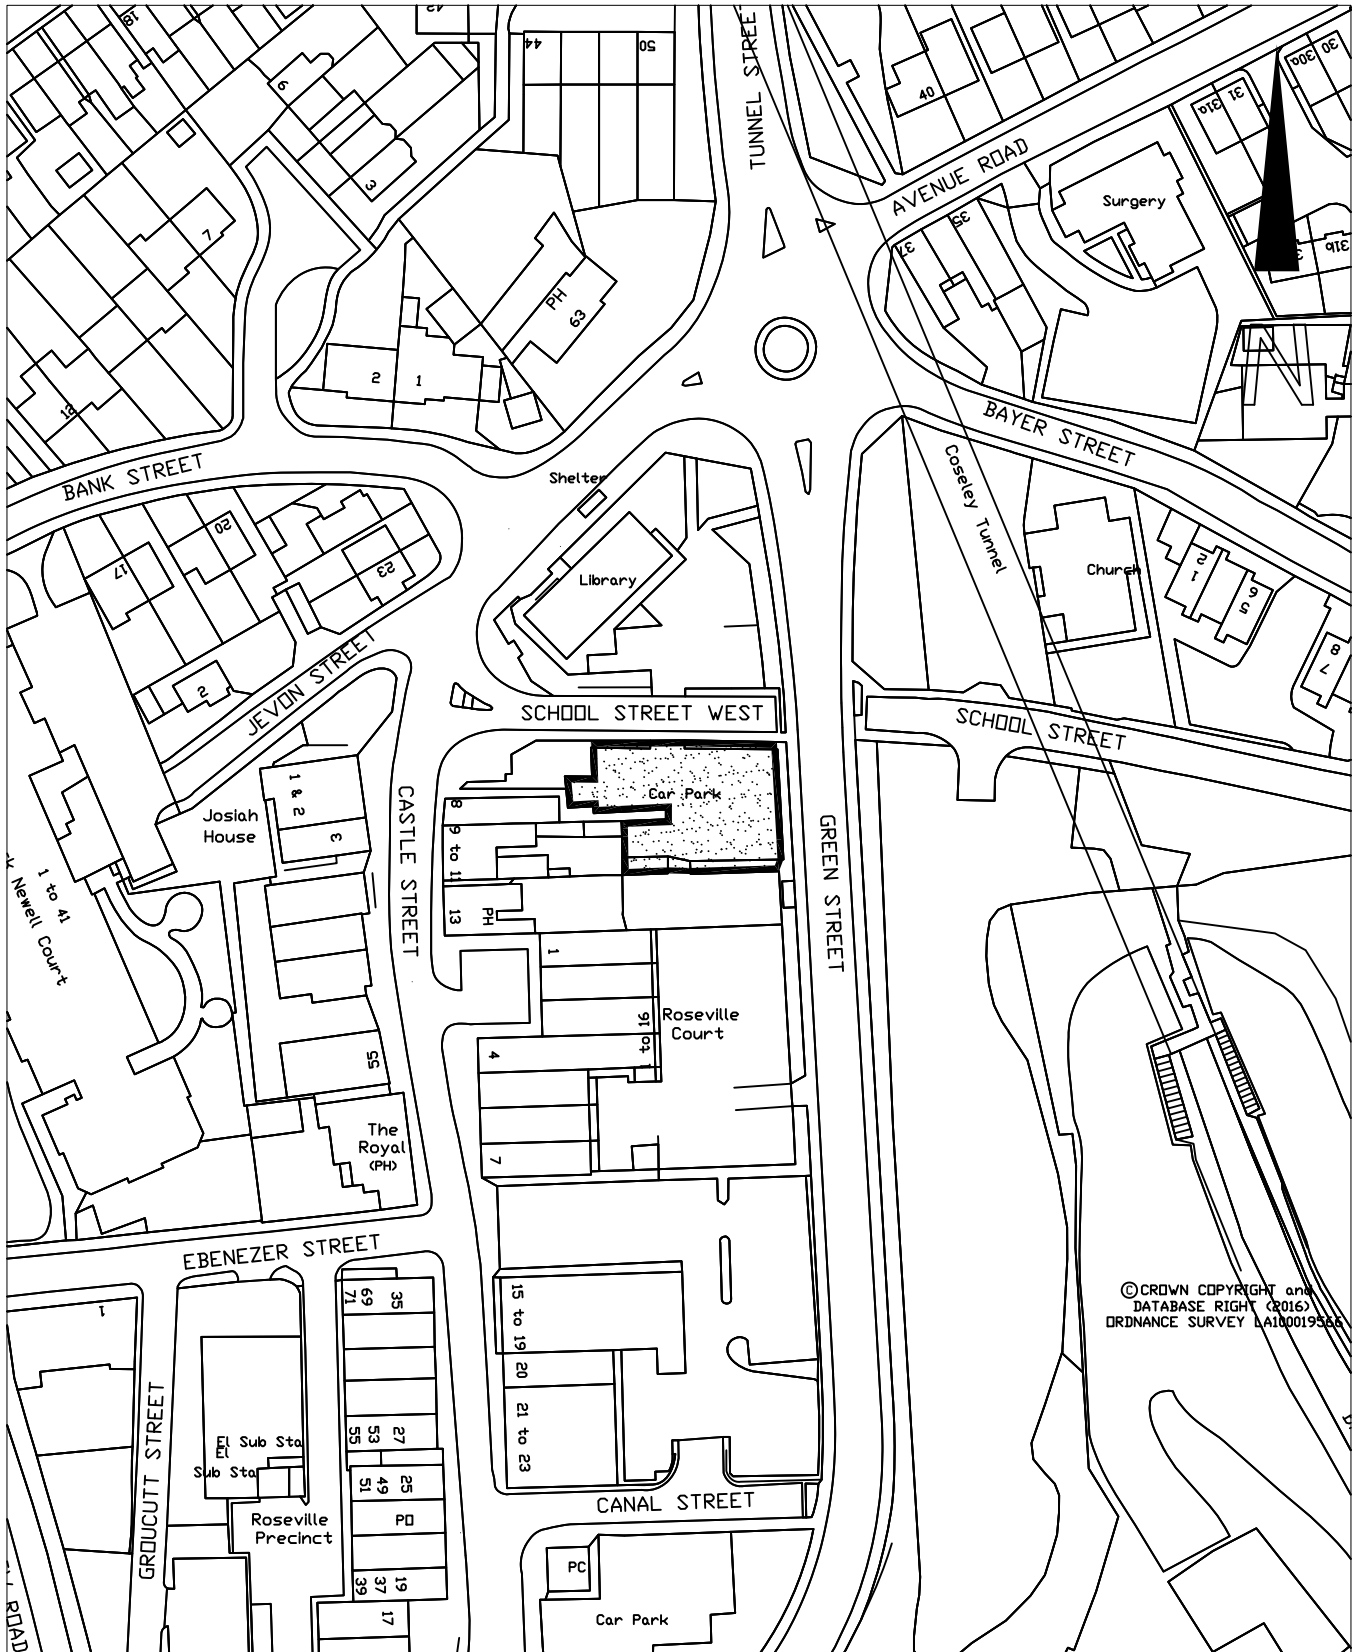

©CROWN COPYRIGHT and  
 DATABASE RIGHT (2016)  
 ORDNANCE SURVEY LA10019566

To preserve the scale of this plan, page scaling should be 'none' when printing. Do not photocopy or scan.

Environmental Services  
 4 Ednam Road,  
 Dudley  
 DY1 1HL




PLACE DIRECTORATE

CAR PARK NO. 65  
 2 HOUR LIMIT

SCHOOL STREET, ROSEVILLE  
 18 SPACES

Drawn By SF	Checked By HMJ	Revision No.	Date 5/4/2018	Scale 1:1250@A4
----------------	-------------------	--------------	------------------	--------------------

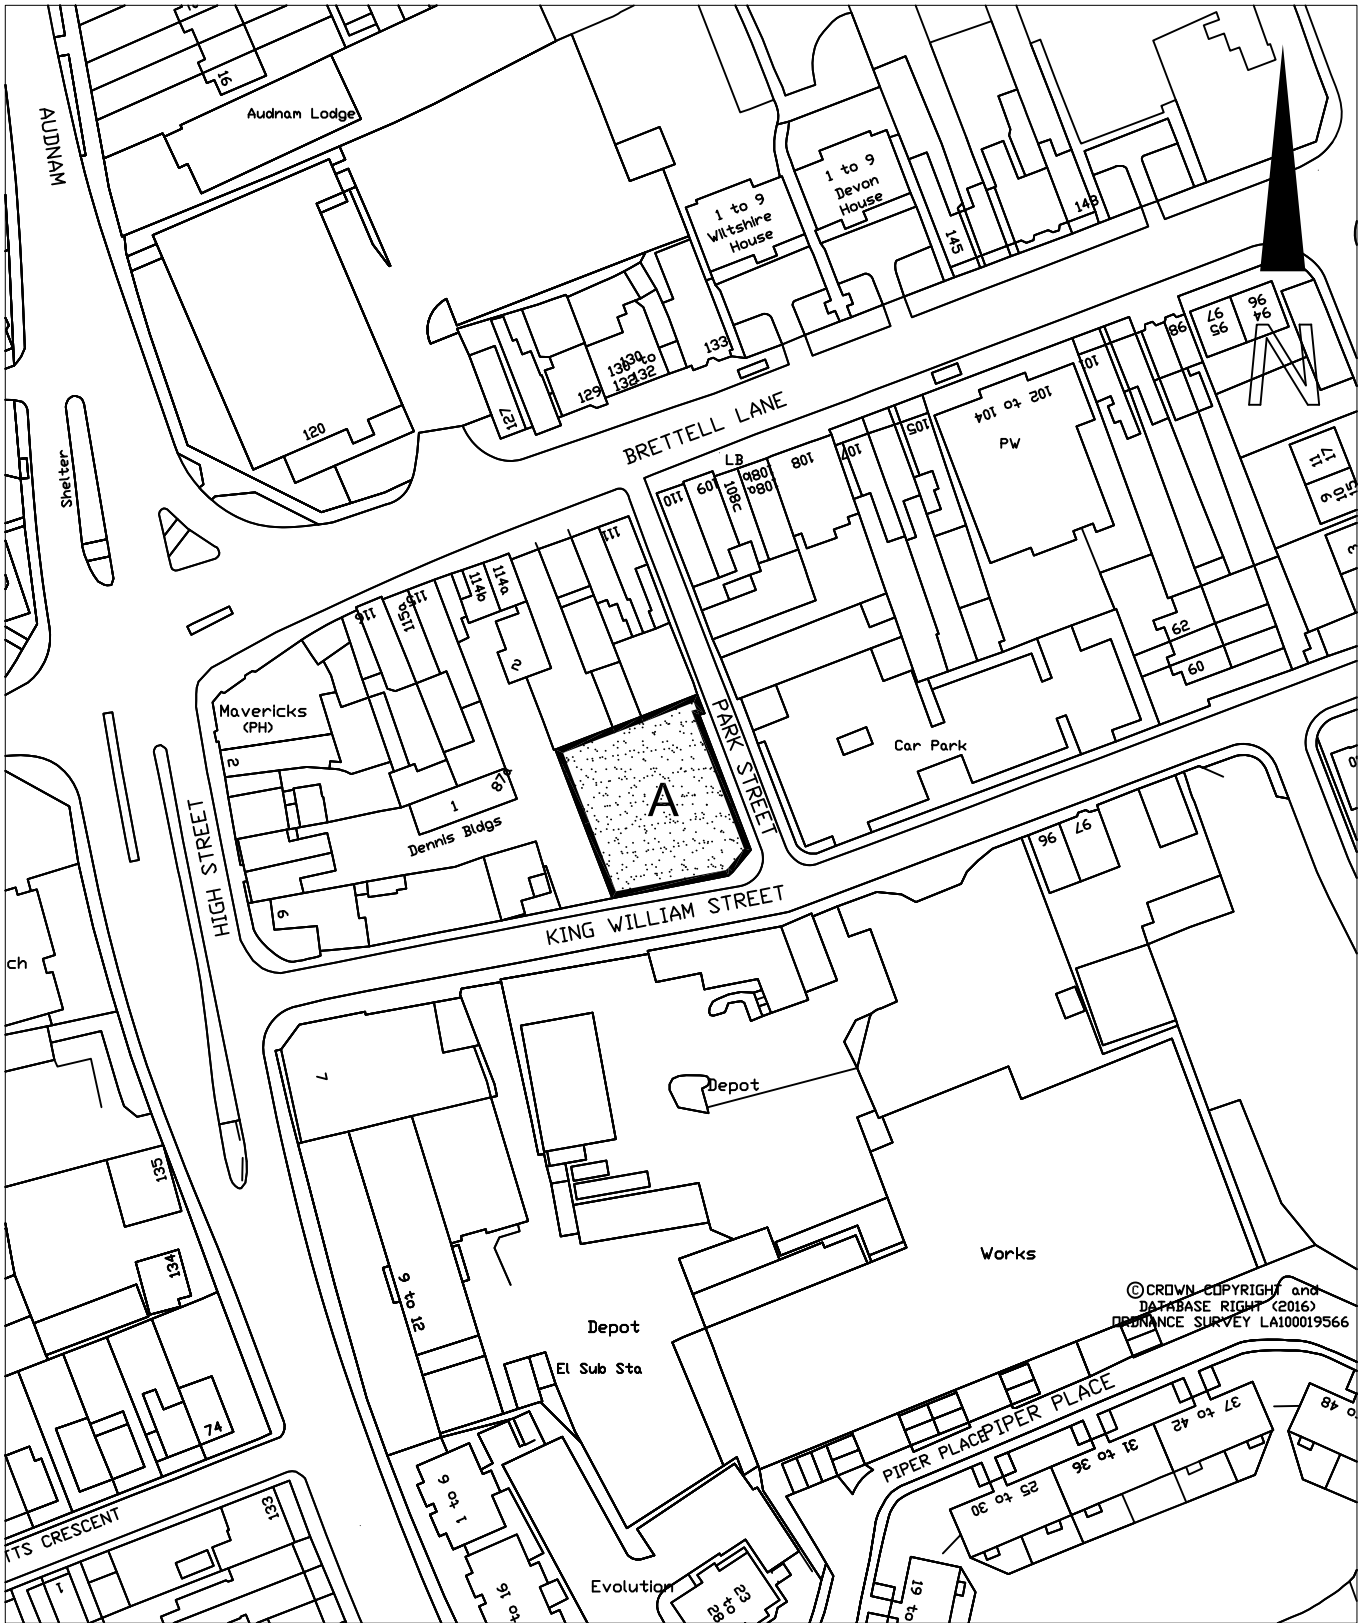

To preserve the scale of this plan, page scaling should be 'none' when printing. Do not photocopy or scan.

Environmental Services  
 4 Ednam Road,  
 Dudley  
 DY1 1HL



PLACE DIRECTORATE

CAR PARK NO. 123  
 2 HOUR LIMIT

KING WILLIAM STREET, AMBLECOTE  
 24 SPACES


Drawn By SF

Checked By HMJ

Revision No.

Date 5/4/2018

Scale 1:1250@A4

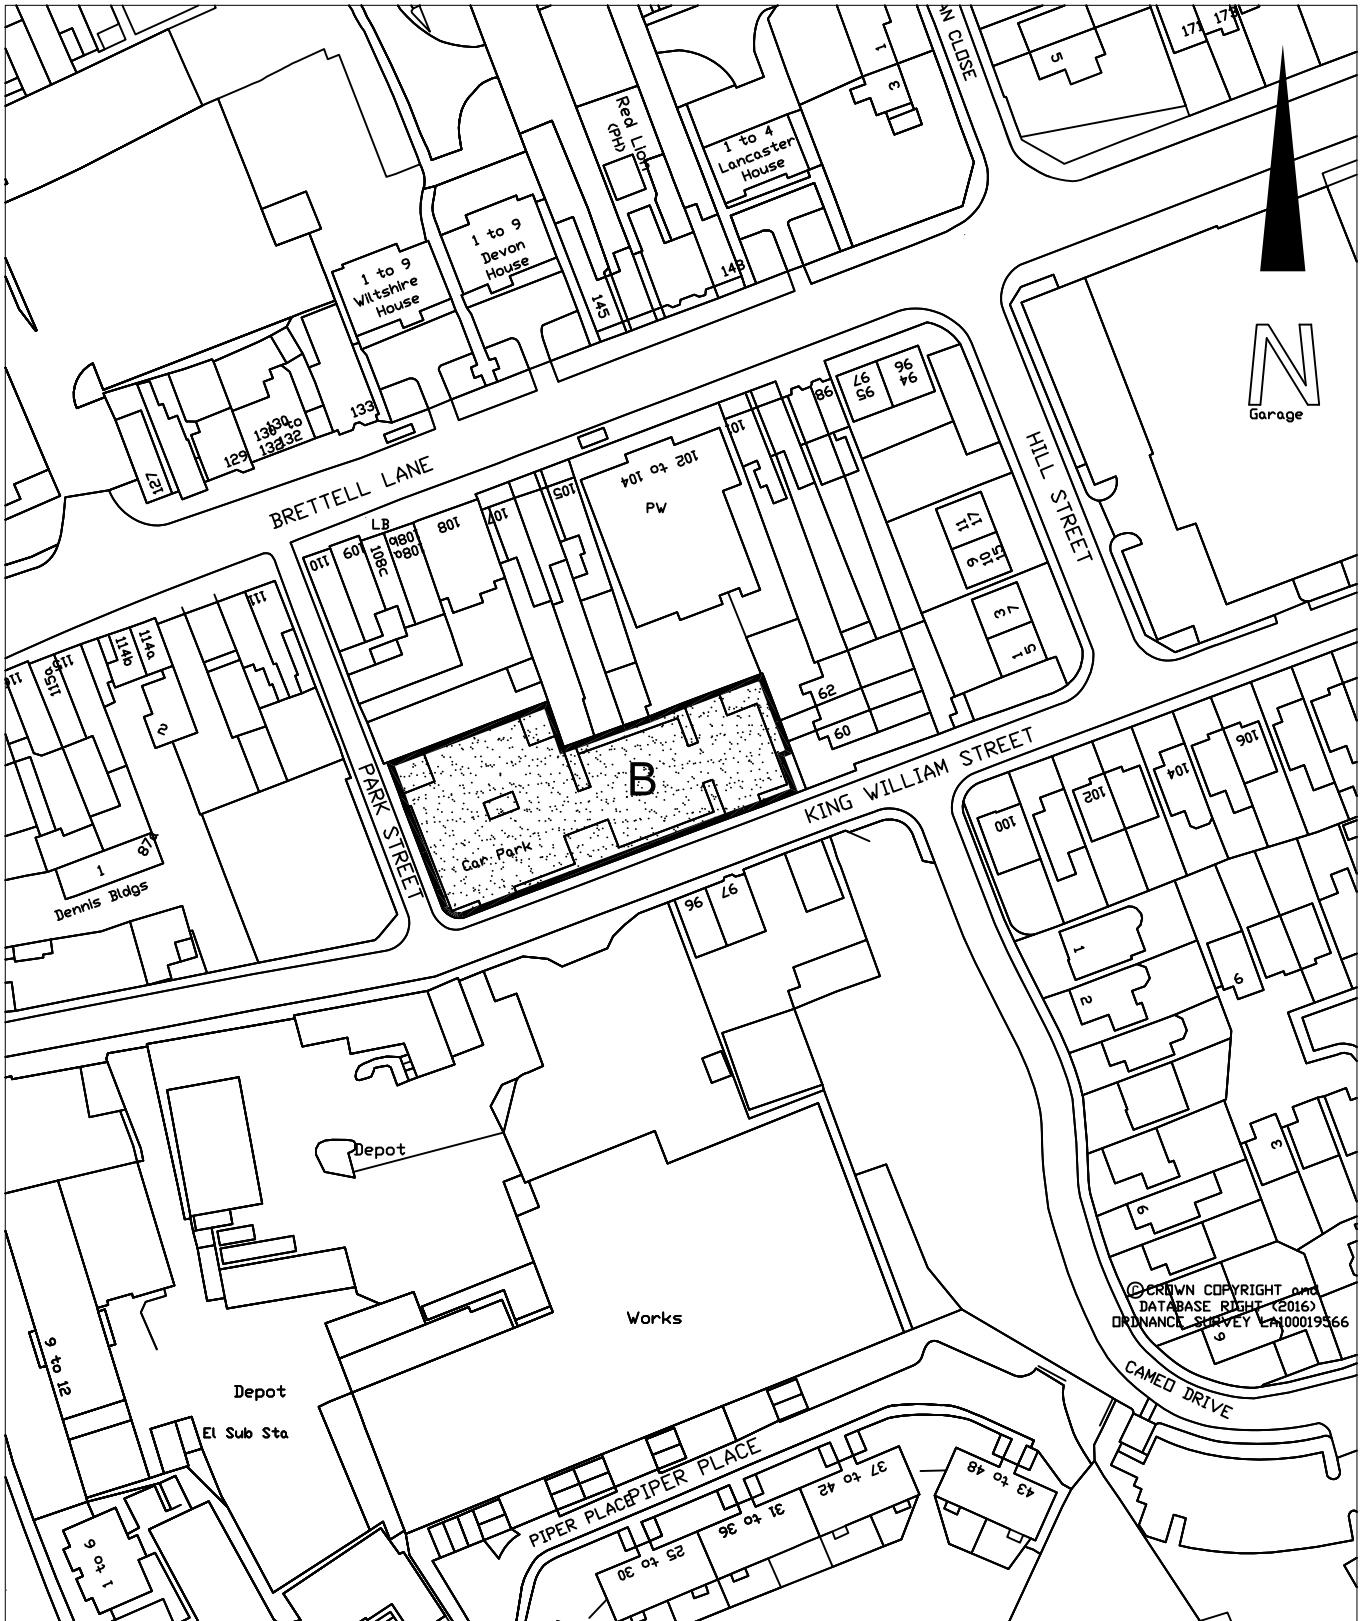

To preserve the scale of this plan, page scaling should be 'none' when printing. Do not photocopy or scan.

Environmental Services  
4 Ednam Road,  
Dudley  
DY1 1HL



PLACE DIRECTORATE

CAR PARK NO. 126  
16 HOUR LIMIT

KING WILLIAM STREET, AMBLECOTE  
44 SPACES

Drawn By SF

Checked By HMJ

Revision No.

Date 5/4/2018

Scale 1:1250@A4