

**P674 - THE BOROUGH COUNCIL OF DUDLEY
(NARROW LANE,
SERVICE ROAD
ADJACENT TO 126
AND 127 NARROW
LANE, HALESOWEN)
(ONE WAY TRAFFIC
FLOW) ORDER 2018**


Schedule

One way traffic flow


Narrow Lane (Service road adjacent to 126 and 127 Narrow Lane)

From the point of the projected North-west boundary of 126 Narrow Lane for a distance of 24 metres in a South-easterly direction.

KEY:

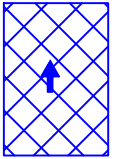

Extent and direction of one-way traffic flow

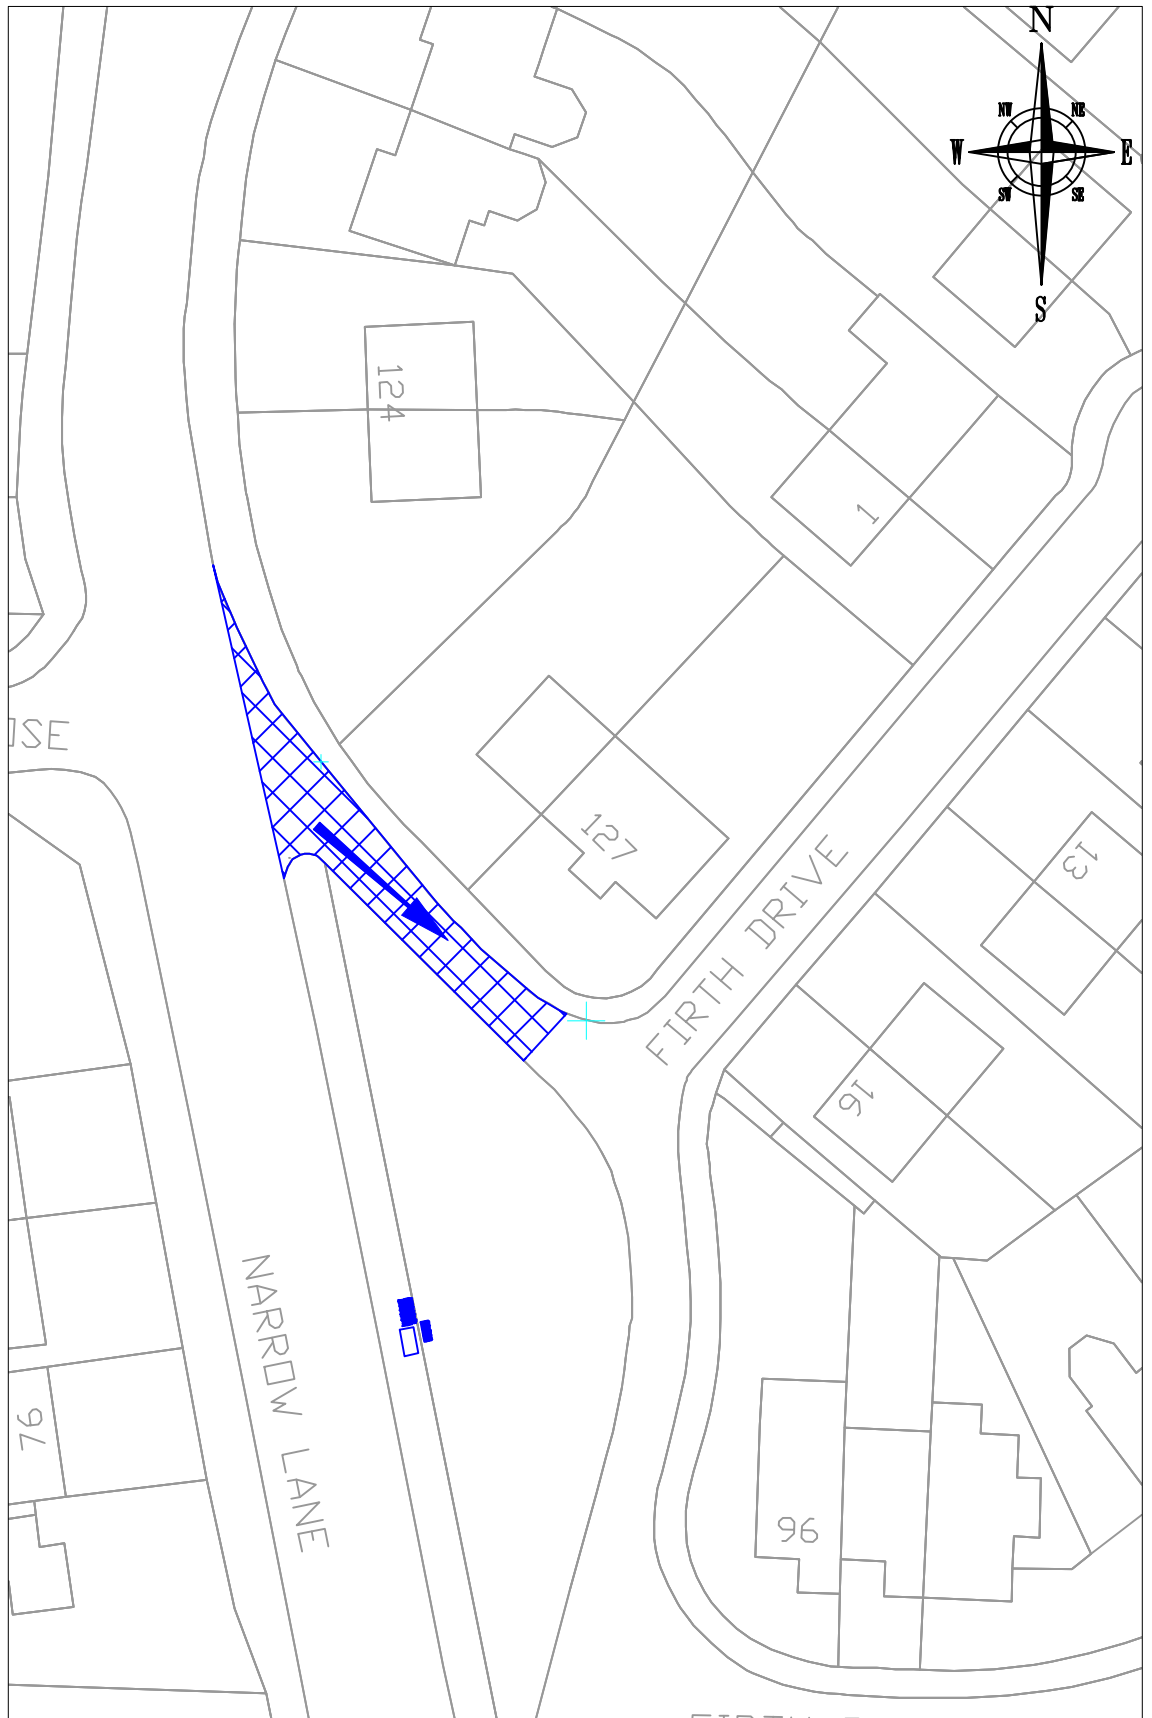

© Crown Copyright and database right 2018.
Ordnance Survey 100019566

Place Directorate

Traffic & Road Safety
4 Ednam Road
Dudley DY1 1HL
www.dudley.gov.uk



Project HURST GREEN SRTS - P674		Drawing No. HT4326-7	
Title TRAFFIC REGULATION ORDER ONE WAY TRAFFIC FLOW			
Drawn By APC	Checked By HW	Revision No.	Date SEPT 18
		Scale 1:500	